


**LEGEND**

— New wall

— Existing wall

<p>drawing title: <b>GROUND FLOOR</b></p>	<p>Project:</p>	<p>Client:</p>	<p>site:</p>	<p>Consultant:</p>	<p>date: 27-Jun-17</p> <p>scale:</p> <p>drawn: F.K</p> <p>designed: A.M</p> <p>contract no.:</p> <p>drg.no. <b>A.01.1</b></p>
---	-----------------	----------------	--------------	--------------------	---

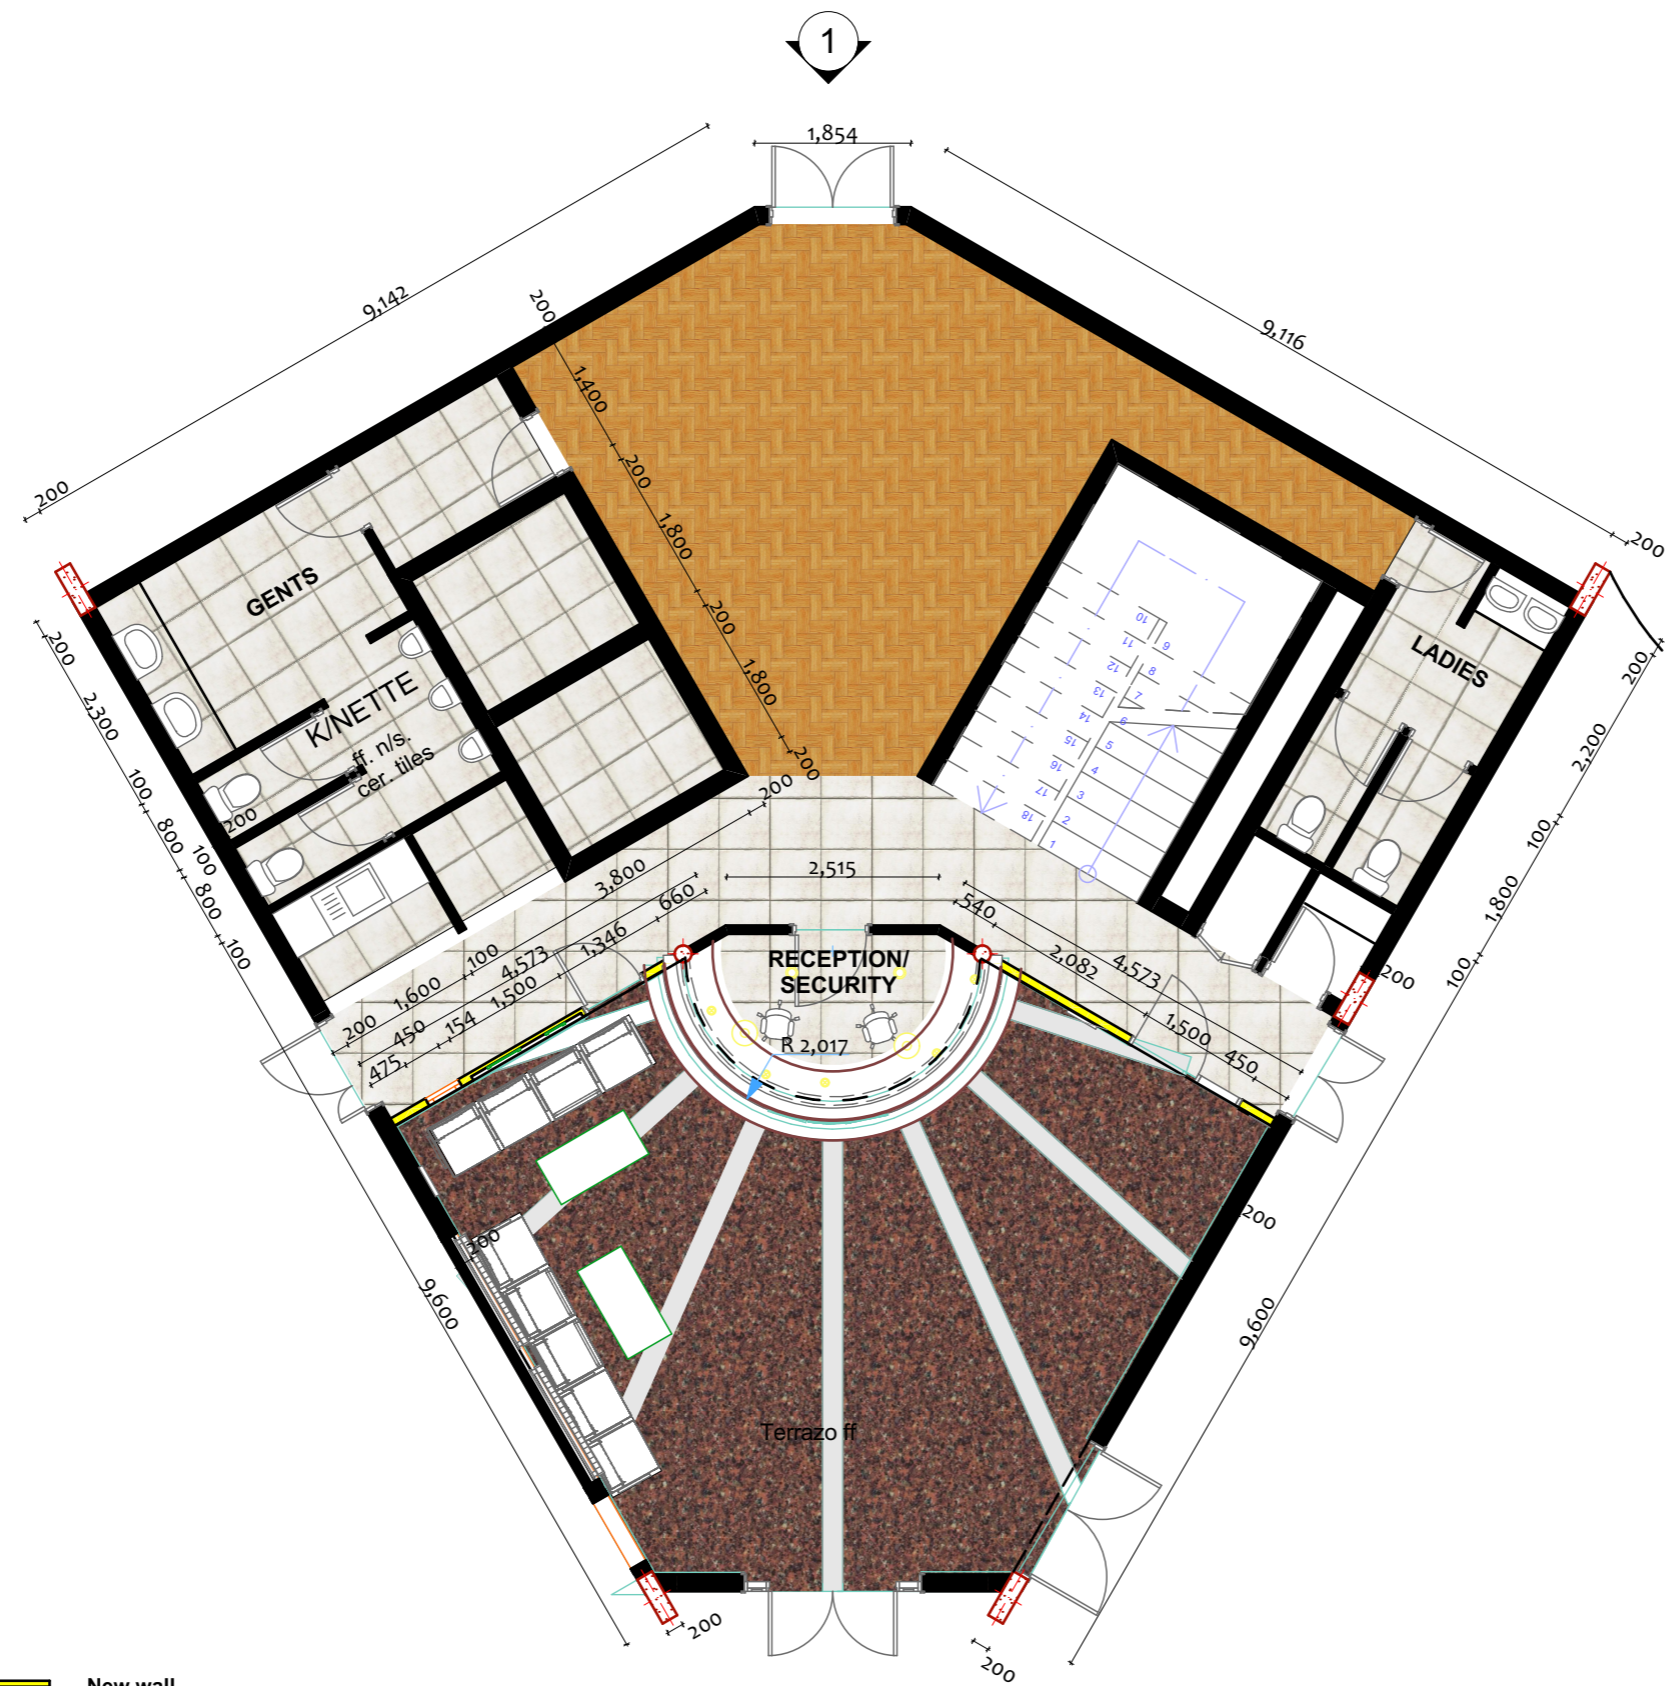

**LEGEND**

— New wall

— Existing wall

drawing title: <b>LAYOUT</b>	Project:	Client:	site:	Consultant:	date: 27-Jun-17 scale: drawn: F.K designed: A.M contract no.: drg.no. <b>A.01.2</b>
---------------------------------	----------	---------	-------	-------------	--